



FILENAME: 055-003-M-10 10-12-11 09:36am mtkemato | XREFS: | X-SMCSO-TBLK | X-Treatment Plant Site Plan | 055-003-12 | X-Topo 864HR | X-n1505arch | X-

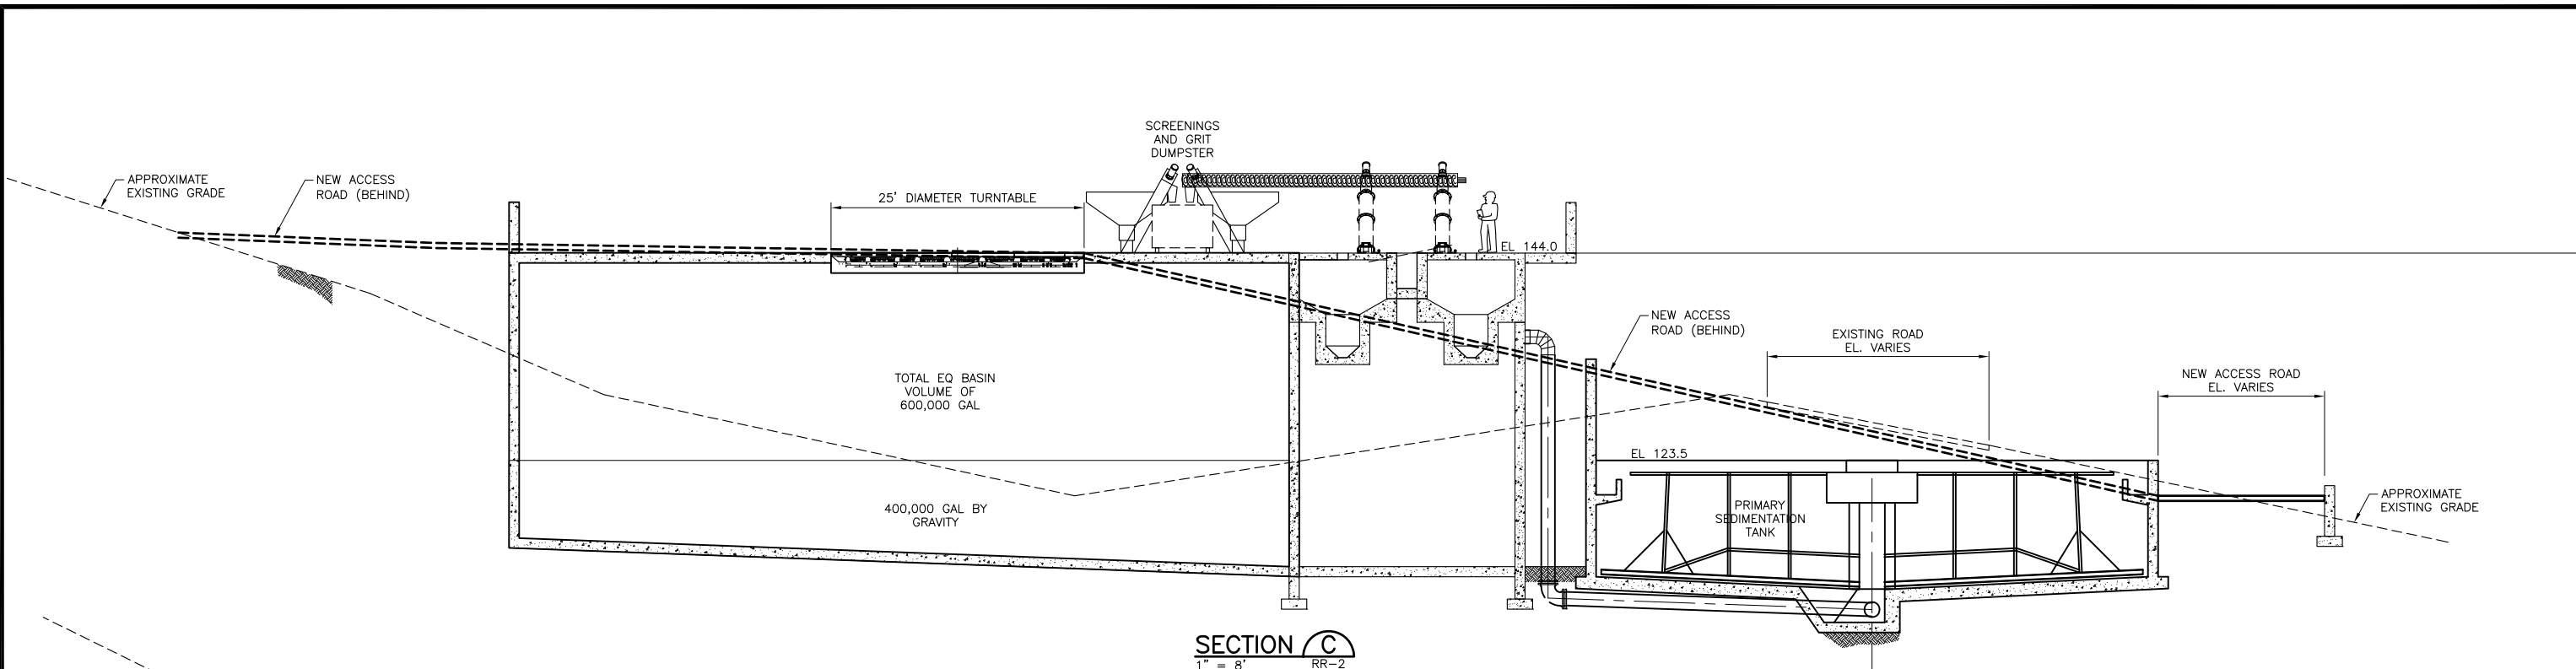

SECTION C
1" = 8' RR-2

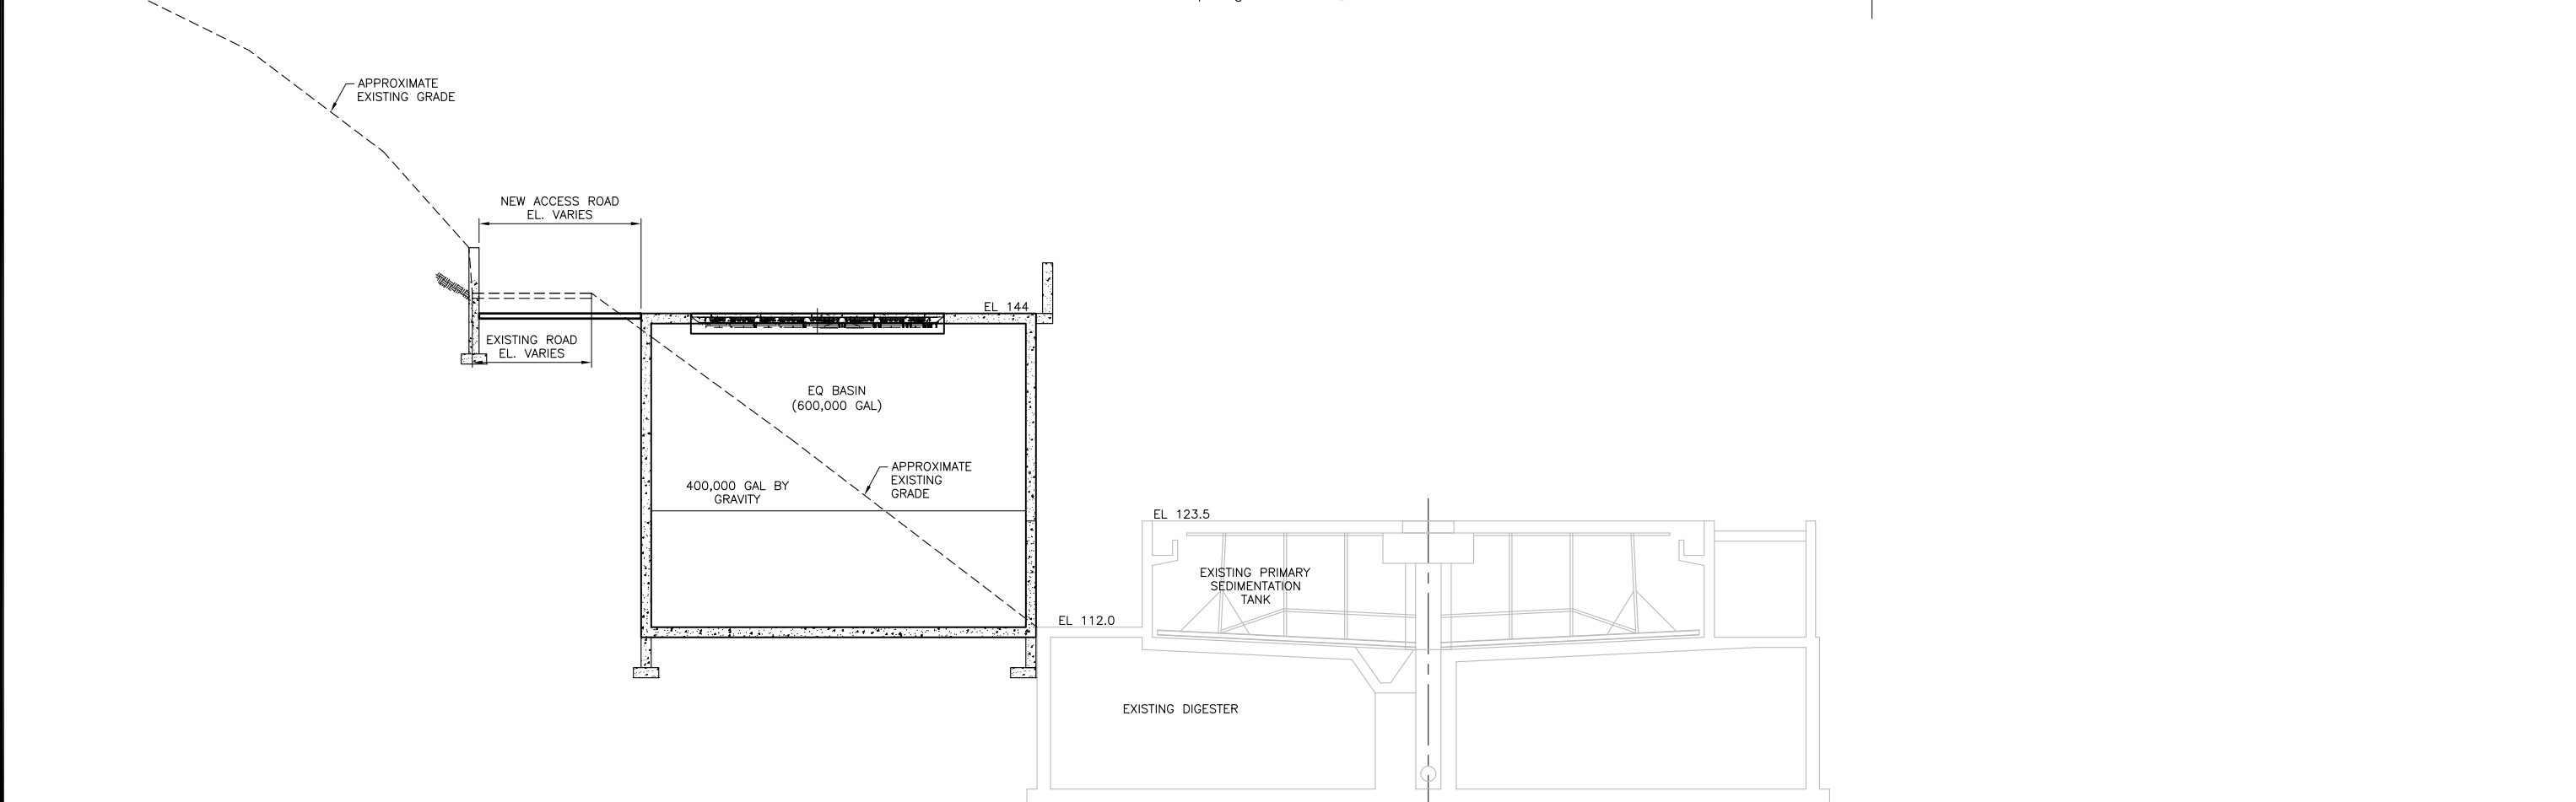

SECTION D
1" = 8' RR-2

0" 1"
 VERIFY SCALES
 BAR IS ONE INCH
 LONG ON FULL
 SIZE DRAWING.
 IF NOT ONE INCH
 LONG ON THIS
 DRAWING, ADJUST
 SCALES ACCORDINGLY



REV	DATE	BY	APVD	DESCRIPTION

DESIGNED D. Gellerman
 DRAWN C. To
 CHECKED

SUBMITTED:
 RMC PROJ ENGR
 APPROVED:
 RMC ENGR

SAUSALITO - MARIN CITY SANITARY DISTRICT
 HEADWORKS/PRIMARY SECTION - 2

DWG NO M-12
 SHEET NO OF
 PROJ NO 055-003
 DATE OCTOBER 2011